


Parts List					Parts List				
ITEM	QTY	PART NUMBER	MATERIAL	MASS	ITEM	QTY	PART NUMBER	MATERIAL	MASS
17	1	110 Caged Lower Ladder		402.504 lbmass	1	1	CSL 110 TR10 HEI -8555 Ganahl Costa Mesa		8057.276 lbmass
18	1	CSL 110TR10HEI Filter Foundation		96611.276 lbmass	2	1	collector support structure		2956.607 lbmass
19	16	3-4 A325x2 1-2in Bolt	A325	0.491 lbmass	3	1	Dump Enclosure	By others, not in scope	6460.675 lbmass
20	16	3-4in A563 Nut	ASTM A563 Nut	0.190 lbmass	4	1	CSL 16 FT Airlock Single shaft mount (2 h.p. 44 rpm) (Eurodrive)		360.504 lbmass
21	16	3-4in F436 Washer	F436 Round Hardened Washer	0.041 lbmass	5	1	CSL 110 TR10 HEI Outlet Boutee to 26in		316.824 lbmass
22	16	3-4 Hilti anchor x 12L	Threaded Rod, 3/4-10unc	0.212 lbmass	6	1	26in Bootee on 26in Pipe		292.589 lbmass
23	6	5-8x6 Hilti Kwik Bolt TZ-CS (4in Embed)	NICU, Monel 400	0.734 lbmass	7	1	pfd 3300-1904 50 hp CWUB 100% width		1777.303 lbmass
24	8	3-8 Hilti anchor x 6L (5in Embed)	3/4 wedge anchor	0.222 lbmass	8	1	26in Draw Band x 26in	14ga ms	8.824 lbmass
25	34	5-8 H Hex Nut	GRD 5 Plated H Hex Nut	0.116 lbmass	9	1	pfd 3300 fan adapter		39.824 lbmass
26	34	5-8 Washer	Steel, Mild	0.054 lbmass	10	1	pfd 3300 x 26in outlet		137.719 lbmass
27	34	5-8x1 1-2 NC Bolt	Cadium Plated	0.02 lbmass	11	1	CSL-26 Fan Silencer		427.357 lbmass
28	104	3-8 H Hex Nut	GRD 5 Plated H Hex Nut	0.031 lbmass	12	1	26in inlet transition		105.302 lbmass
29	104	3-8 Washer	Steel, Mild	0.007 lbmass	13	1	PSL-26-18-20	Steel, Galvanized	301.307 lbmass
30	104	3-8 x1 1-4 HFS-NC Bolt	Grade 5 - Plated	0.011 lbmass	14	1	PSL-26-18-48in	Steel, Galvanized	86.962 lbmass
31	1	NEMA 4 12x12 w16-48 Station TB		20.938 lbmass	15	1	ladder access platform		175.458 lbmass
32	1	Magnehelic Gauge Set		6.406 lbmass	16	1	110 Caged Upper Ladder		241.508 lbmass

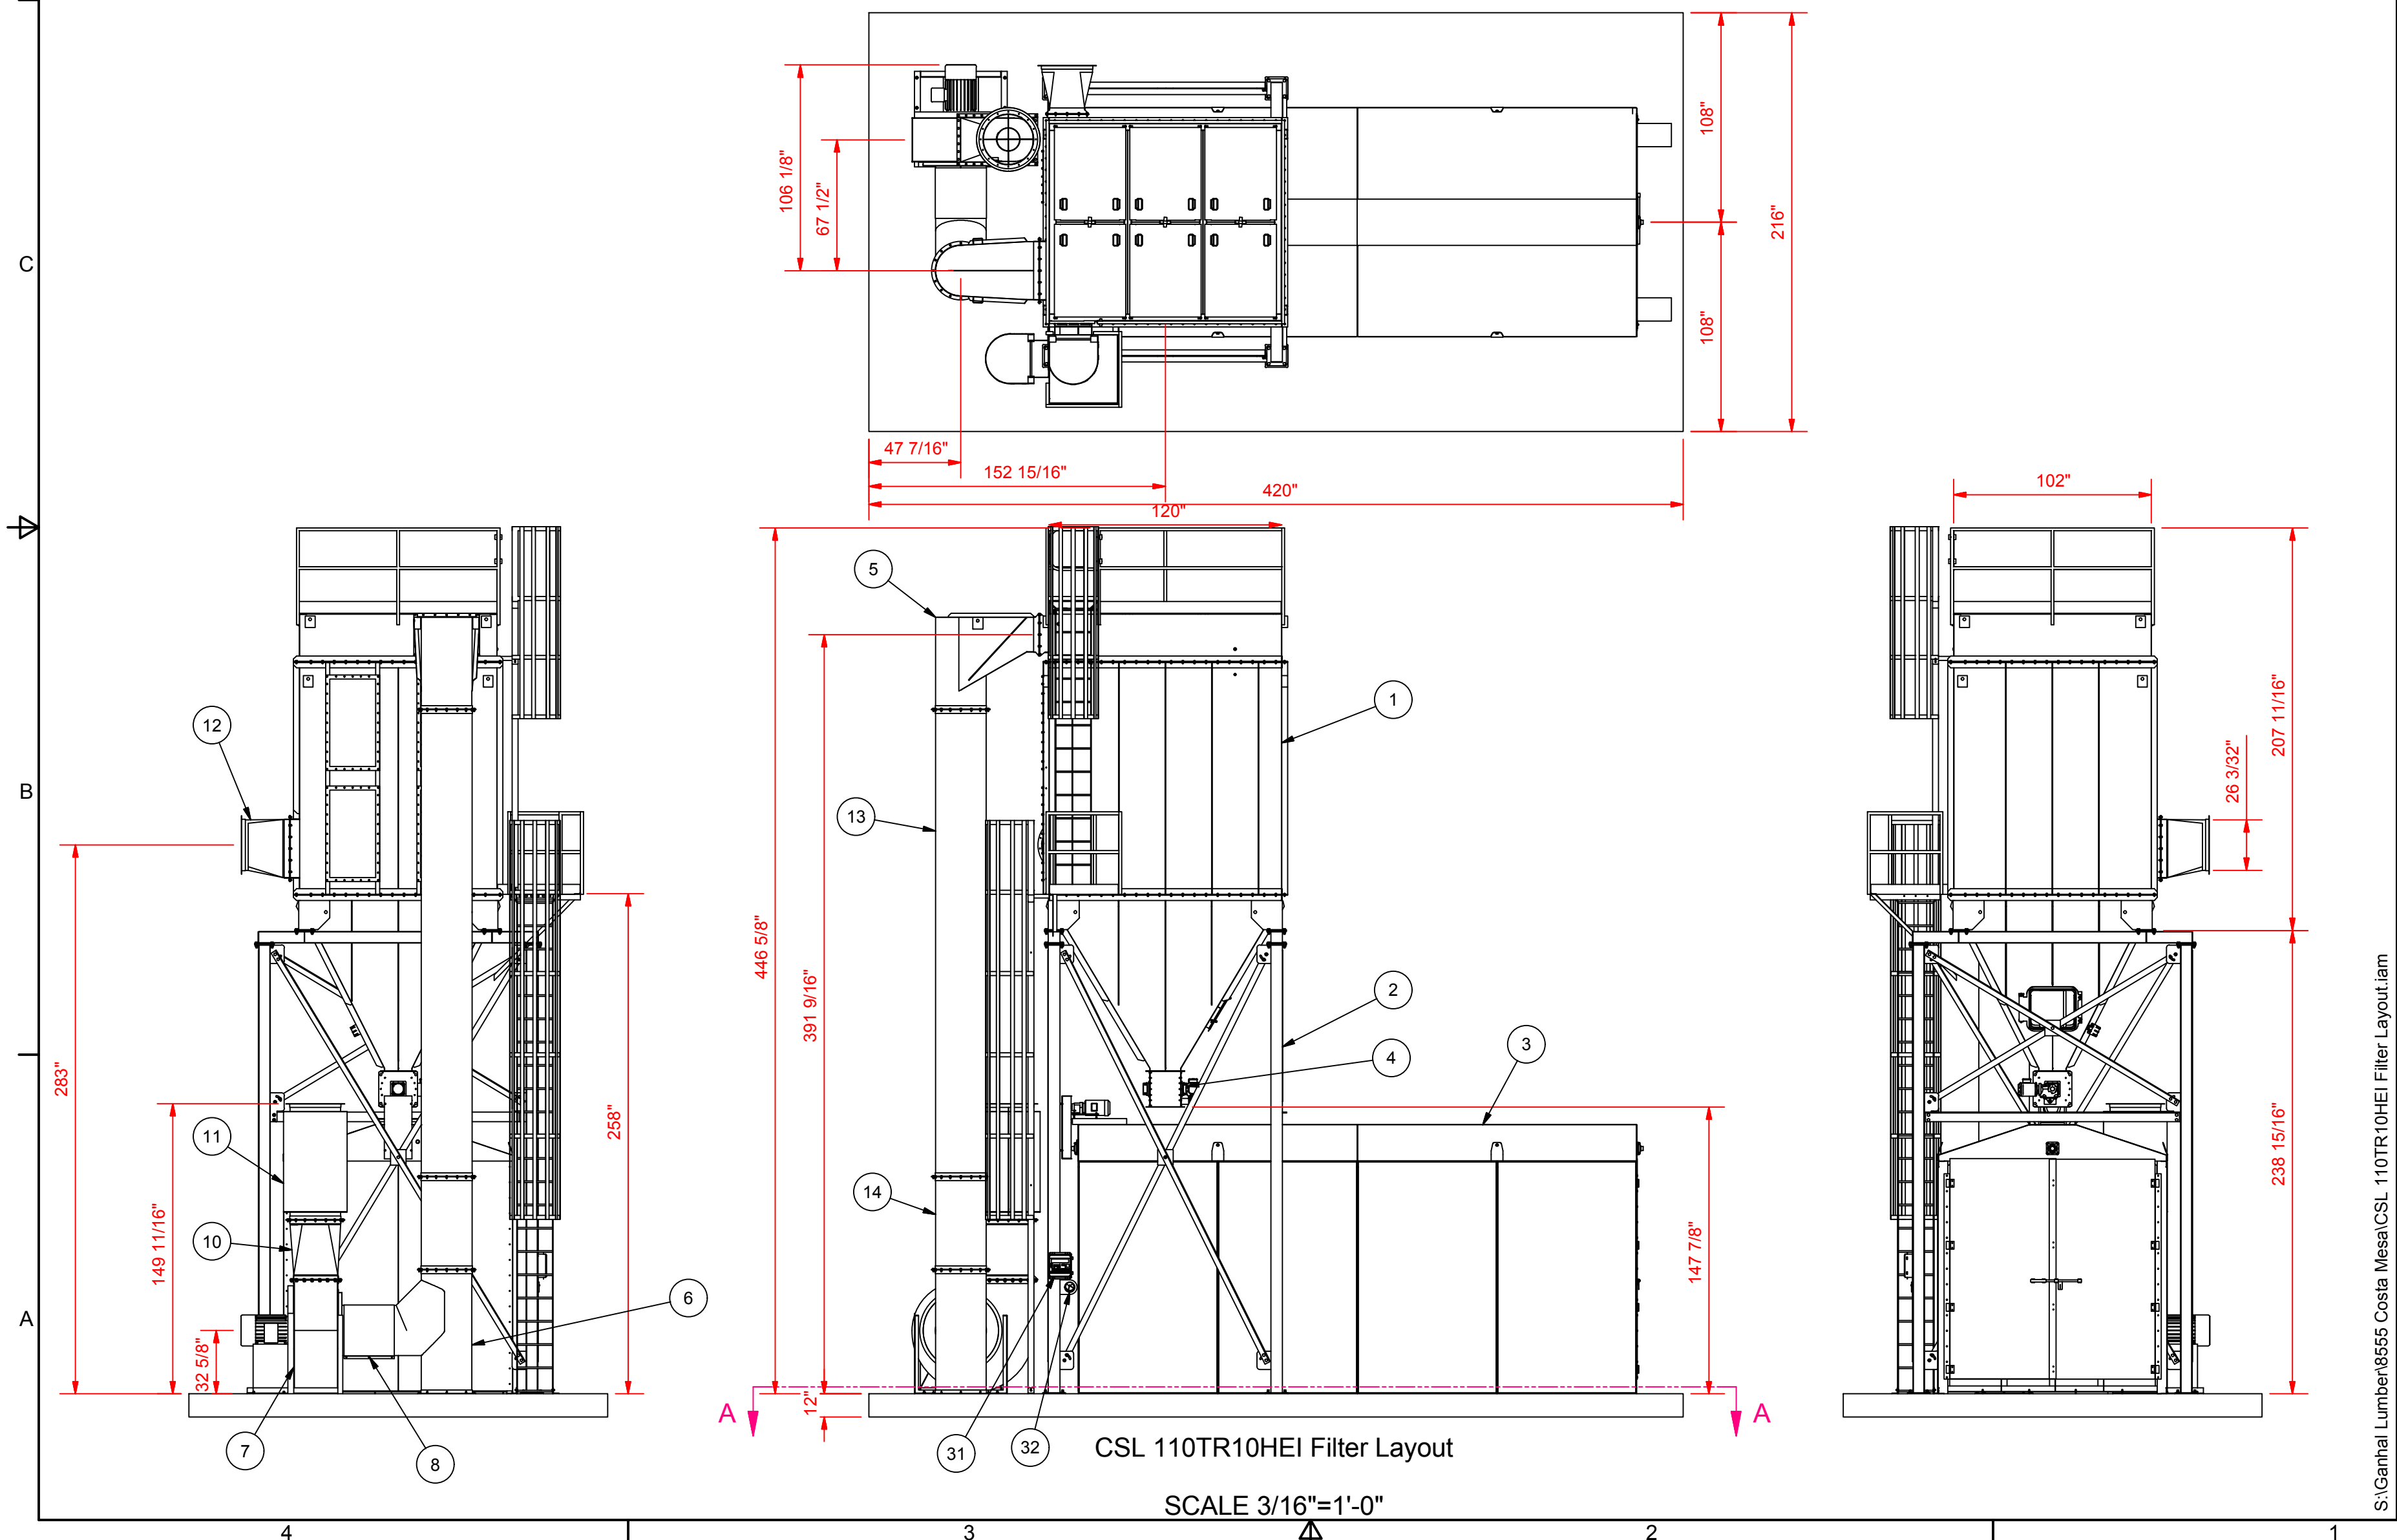

✳

CAROTHERS AND SON LTD  
P.O. BOX 2709  
EUGENE, OREGON 97402  
PH (541) 484-4270 FAX (541) 484-5681  
cslsystems.com

**CONFIDENTIAL**  
THIS DRAWING AND THE DESIGN SHOWN THEREIN ARE THE PROPERTY OF CAROTHERS AND SON LTD. ANY DUPLICATION OR USE OF THIS DRAWING FOR PURPOSES OTHER THAN THAT FOR WHICH IT WAS FURNISHED IS HEREBY PROHIBITED.

TITLE		CSL 110TR10HEI Filter Layout	
CUSTOMER		Ganahl Lumber	
LOCATION		Costa Mesa, Ca.	
PAINT	UPDATED	DATE	APPROVED BY
		5/1/2017	Rick P.
SHEET SIZE		C	
PROJECT NO.		8555	
DRAWING NO.		1	

S:\Ganahl Lumber\8555 Costa Mesa\CSL 110TR10HEI Filter Layout.iam